

PHYSIO THERAPY MAP

LEGEND


ENTRANCE



EXIT



APPROVED AREA - TRAVEL ROUTE/ DESIGNATED WASHROOMS
TWO WAY TRAFFIC IN CORRIDORS/ STAIRWELLS, UNLESS OTHERWISE NOTED
KEEP RIGHT AND MAINTAIN SOCIAL DISTANCING WHERE POSSIBLE
QUEUE FOR WASHROOMS

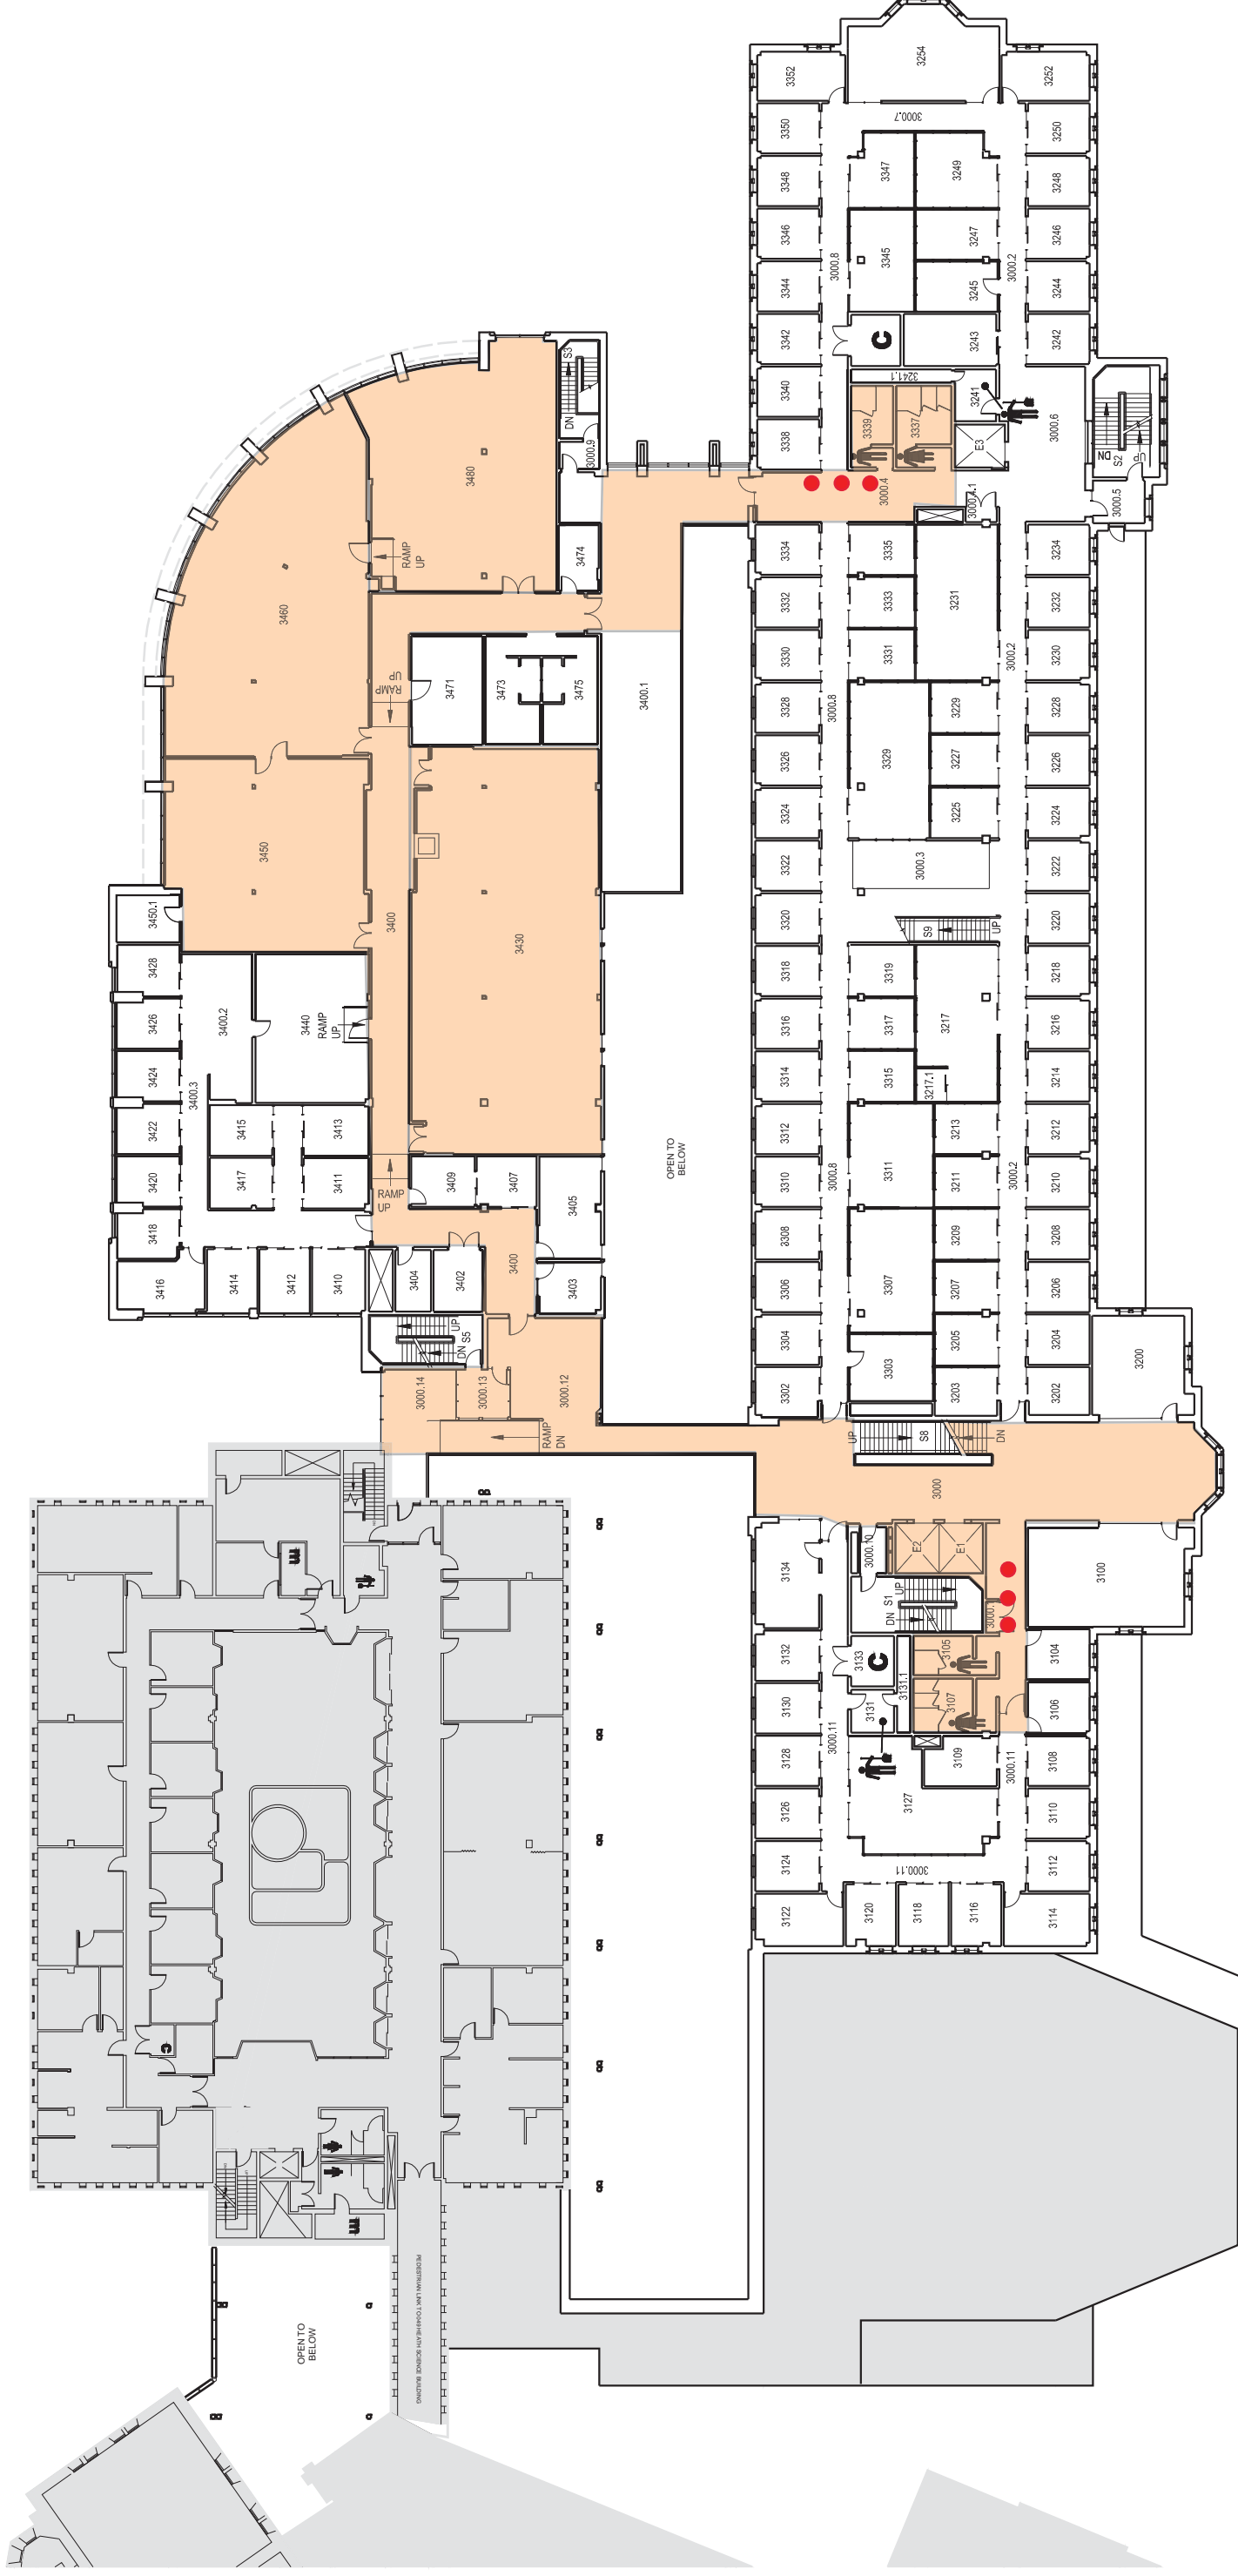

Reference Floor Plans

D

UNIVERSITY OF SASKATCHEWAN

101-E WING
THIRD FLOOR PLAN